



1階 縮尺 1/100

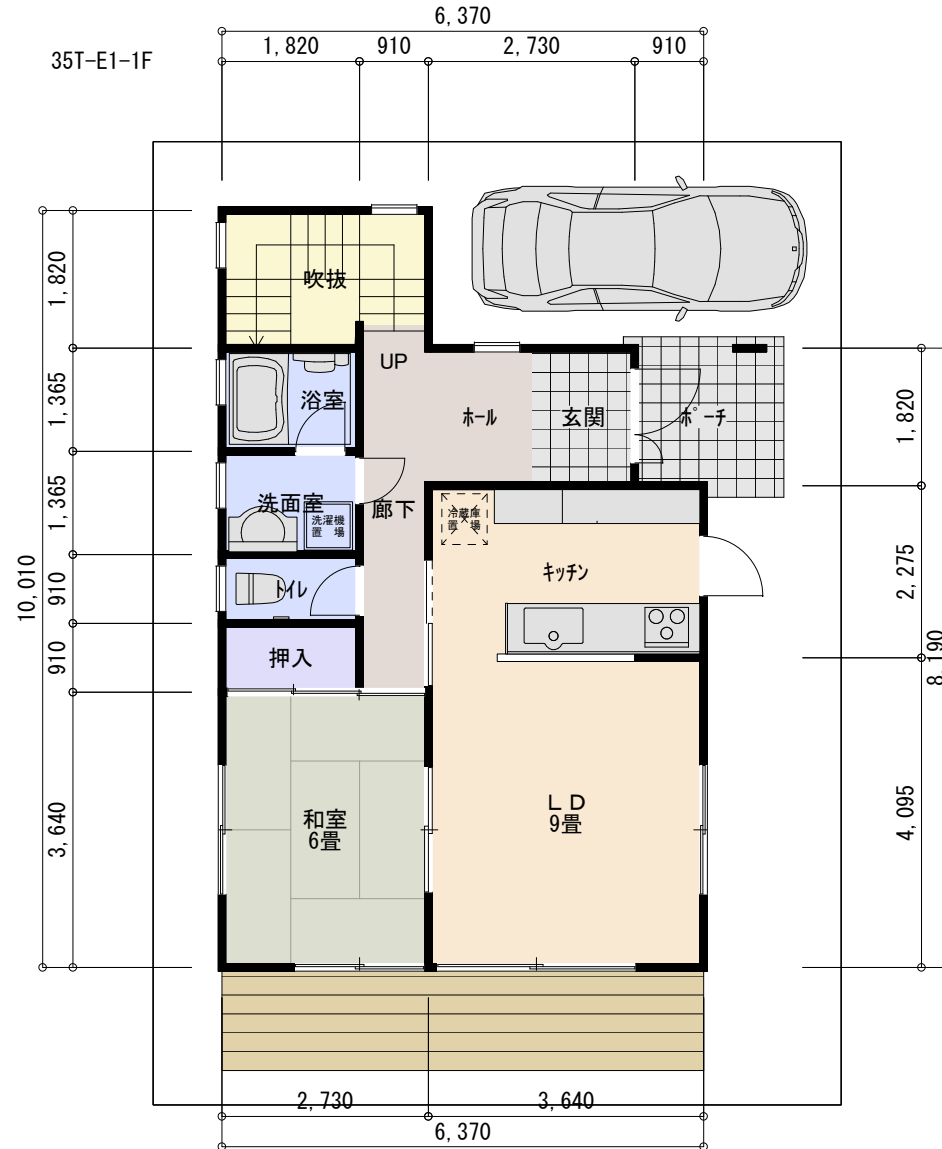


1階平面図

敷地面積 : 115.93㎡ (34.99坪)
 建築面積 : 60.44㎡ (18.24坪)
 延床面積 : 103.58㎡ (31.27坪)

 

2階 縮尺 1/100

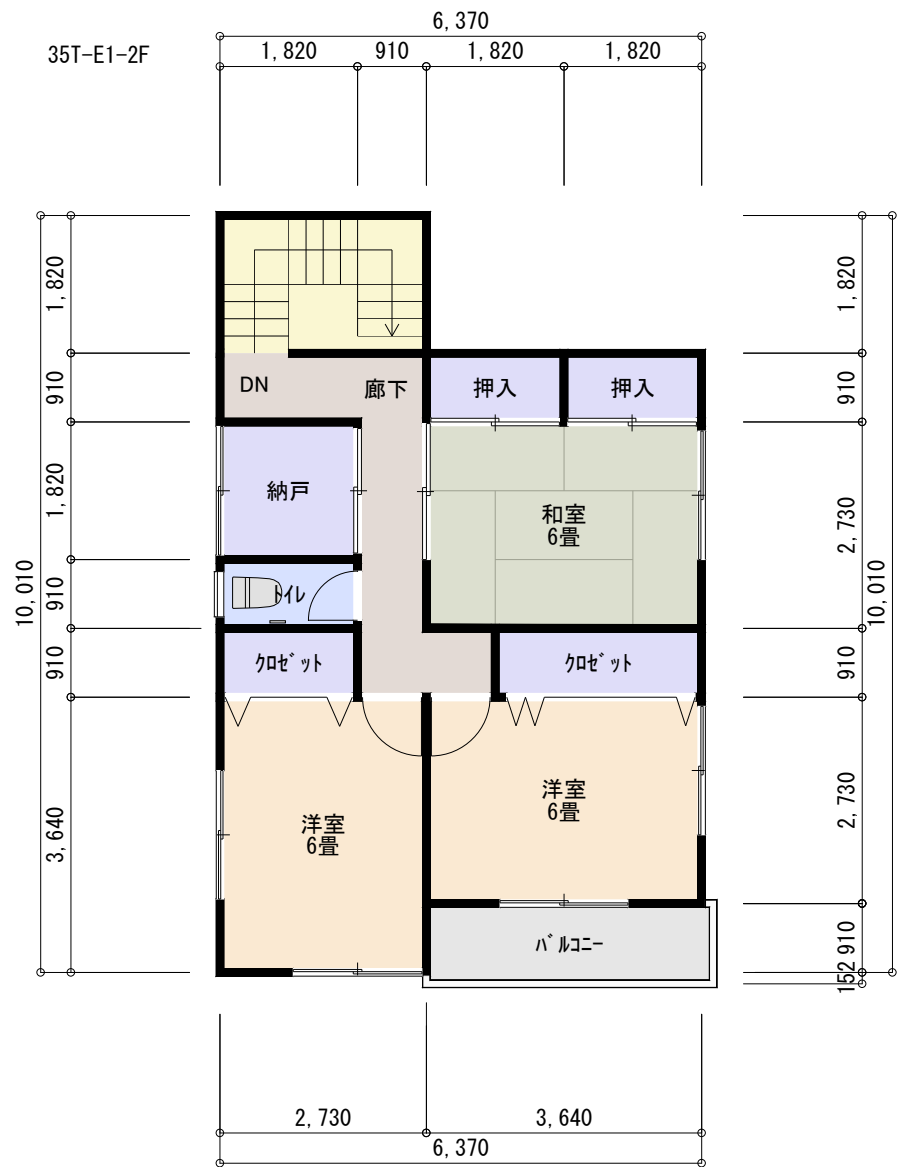

2階平面図

